

# *Villas at Kings*

---

Marketed By:  
Michael B. Carithers  
Carithers Real Estate, Inc.

# Contact Information

- Michael B. Carithers
  - 864-376-1554
  - 864-224-7901




# *Villas at Kings*

- *Starting in the \$190's*
- *3 Bedrooms - 2 1/2 Baths*
- *2,300 total square feet*
- *Carefree living*
- *Fantastic location*






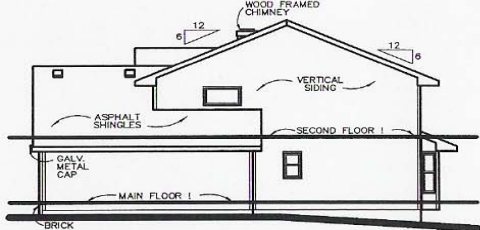


**RIGHT SIDE ELEVATION**

SCALE: 1/8" = 1'-0"

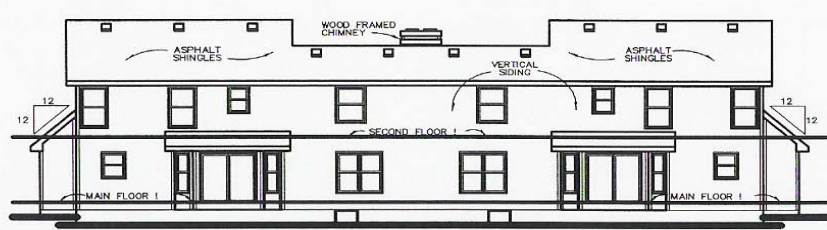


**REAR ELEVATION**

SCALE: 1/8" = 1'-0"

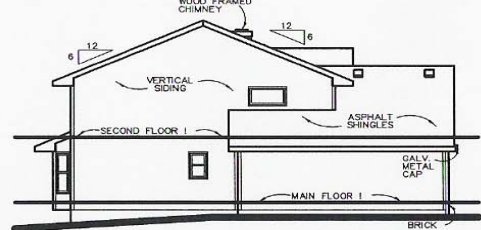

**LEFT SIDE ELEVATION**


SCALE: 1/8" = 1'-0"

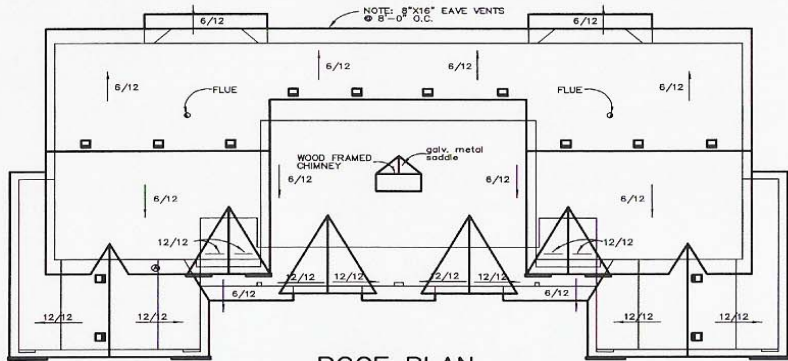

**ROOF PLAN**

SCALE: 1/8" = 1'-0"


NOTE: SEE COVER PAGE FOR DOOR & WINDOW SCHEDULE

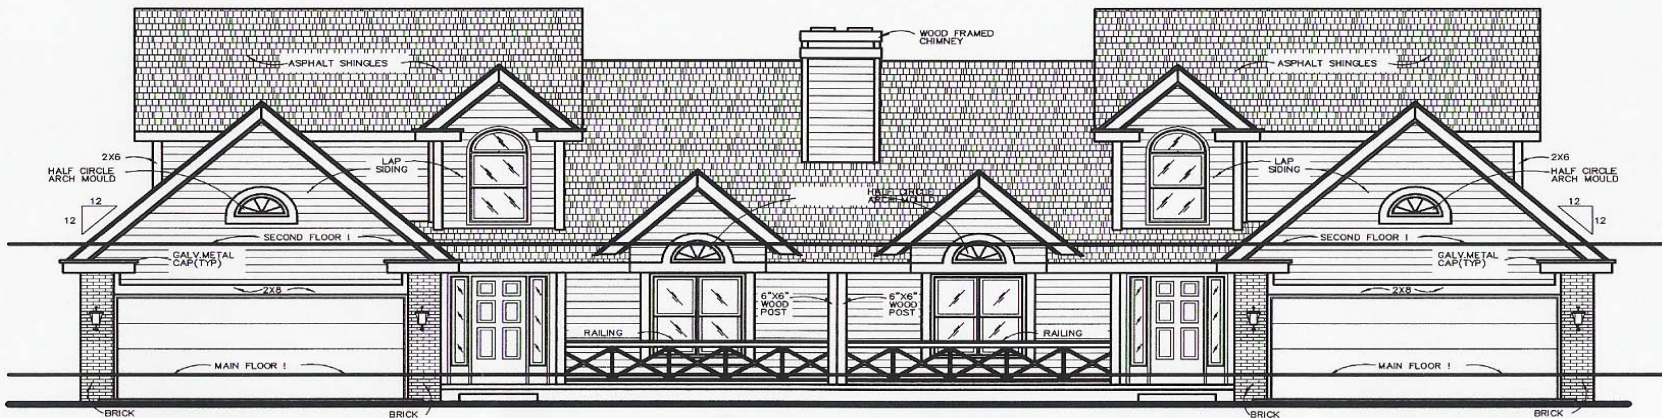

**FRONT ELEVATION**

SCALE: 1/4" = 1'-0"



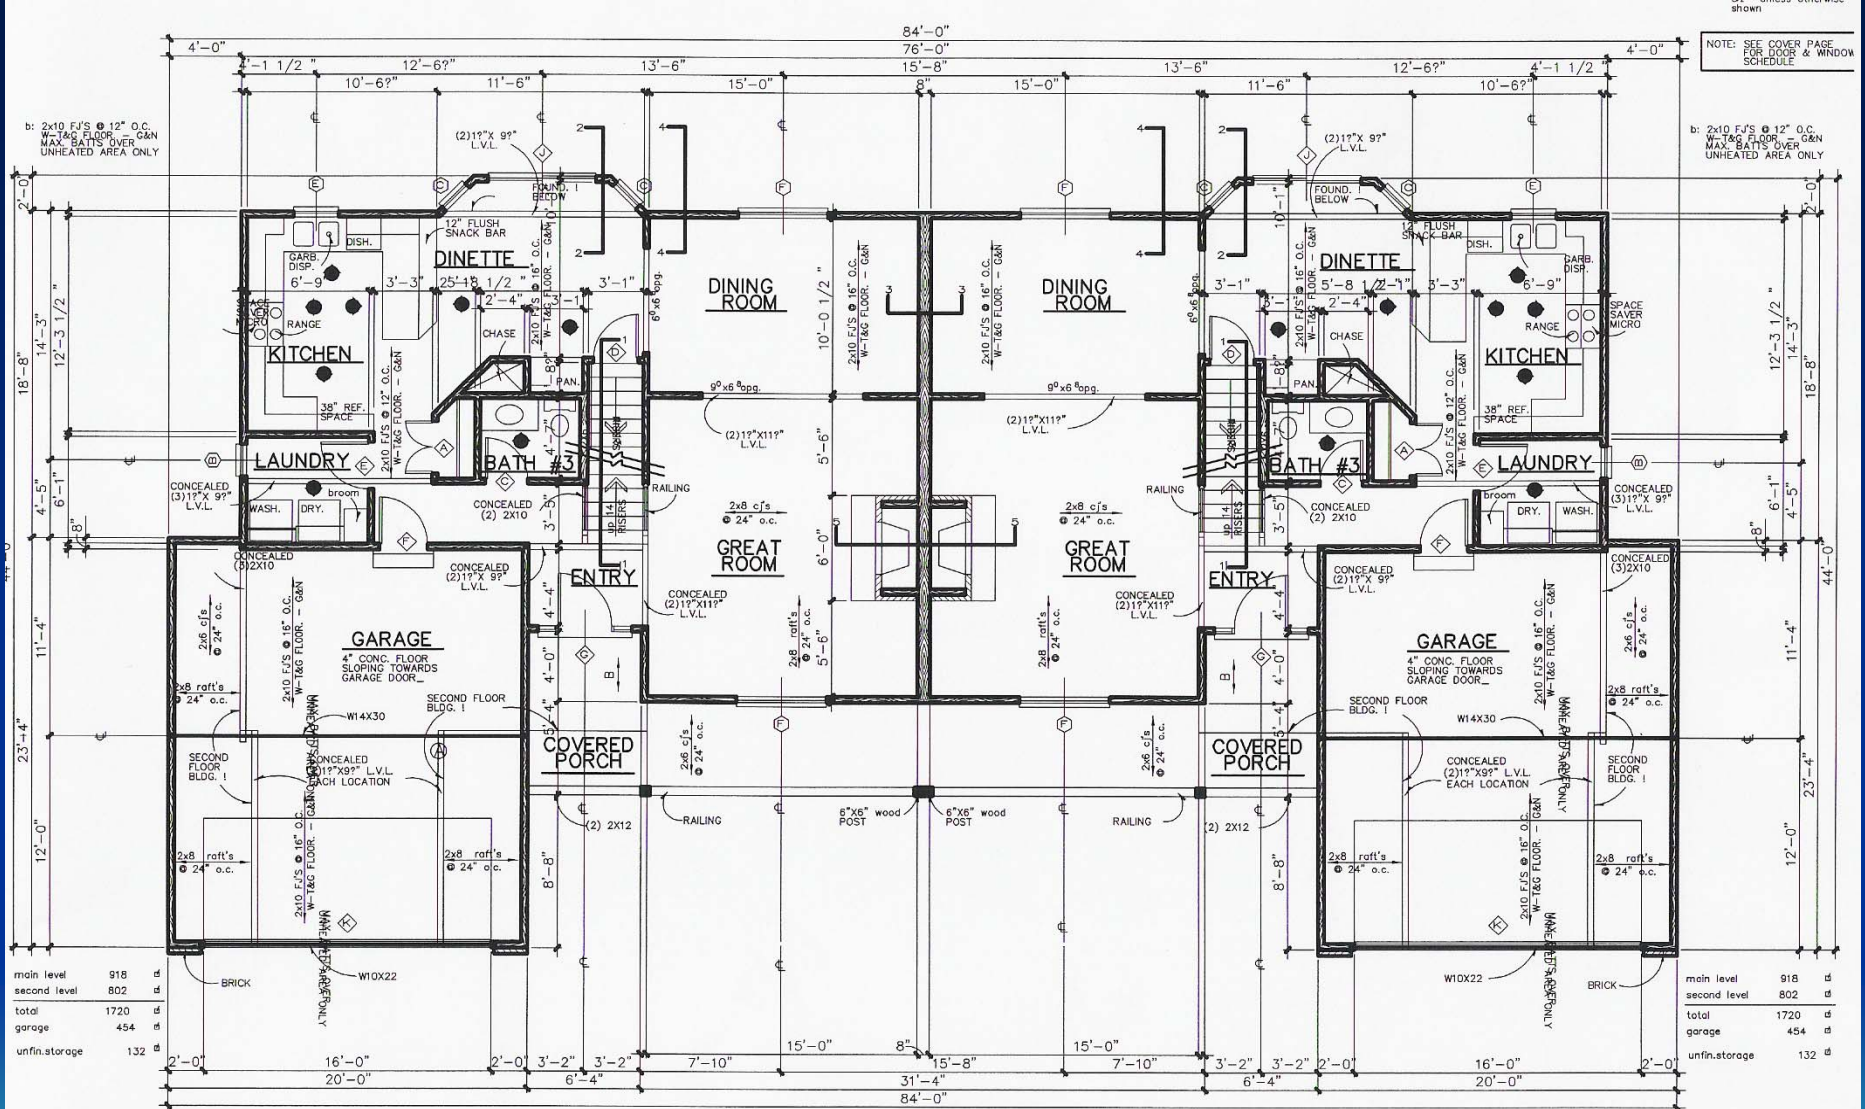

NOTE: SEE COVER PAGE FOR DOOR & WINDOW SCHEDULE


b: 2x10 F.J.S @ 12" O.C. W-1&6 FLOOR - G&N MAX. BAITS OVER UNHEATED AREA ONLY

b: 2x10 F.J.S @ 12" O.C. W-1&6 FLOOR - G&N MAX. BAITS OVER UNHEATED AREA ONLY


main level	918	sq ft
second level	802	sq ft
total	1720	sq ft
garage	454	sq ft
unfn.storage	132	sq ft

main level	918	sq ft
second level	802	sq ft
total	1720	sq ft
garage	454	sq ft
unfn.storage	132	sq ft

main floor plan

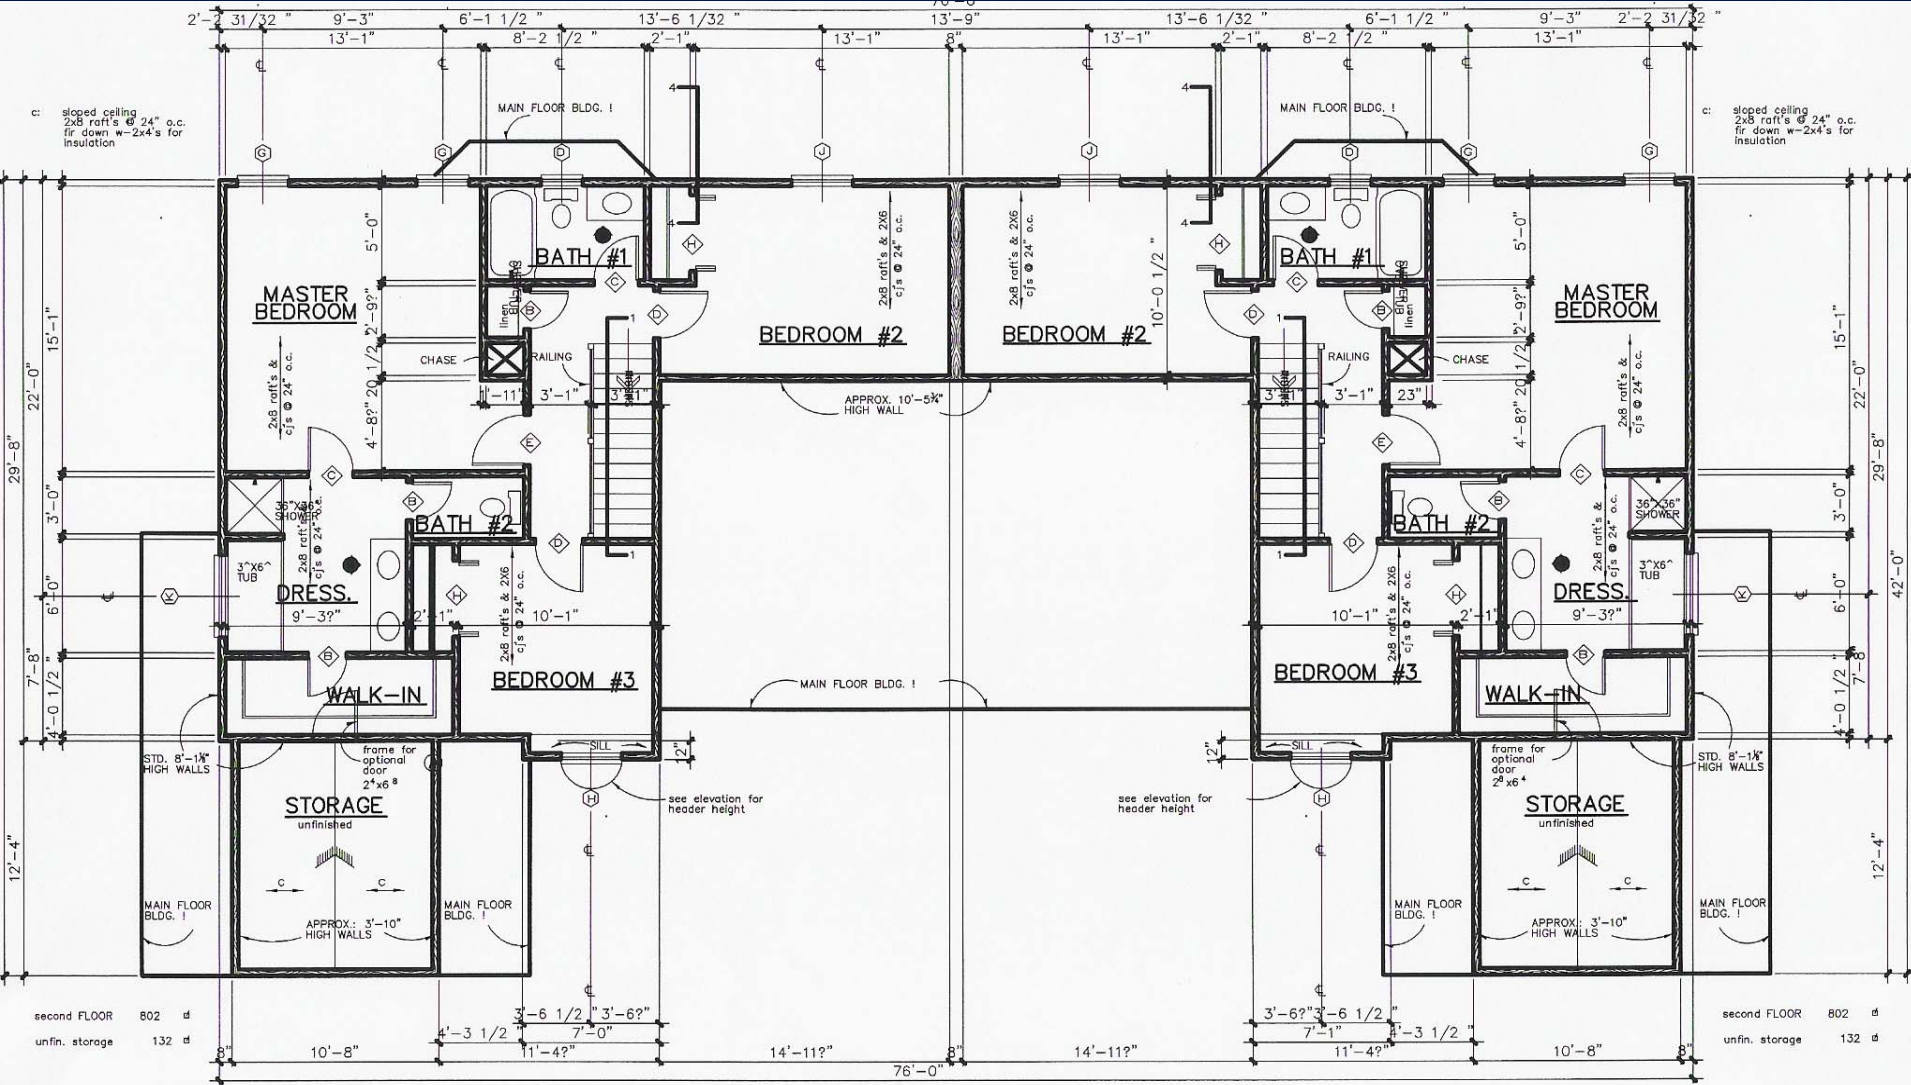

second floor plan

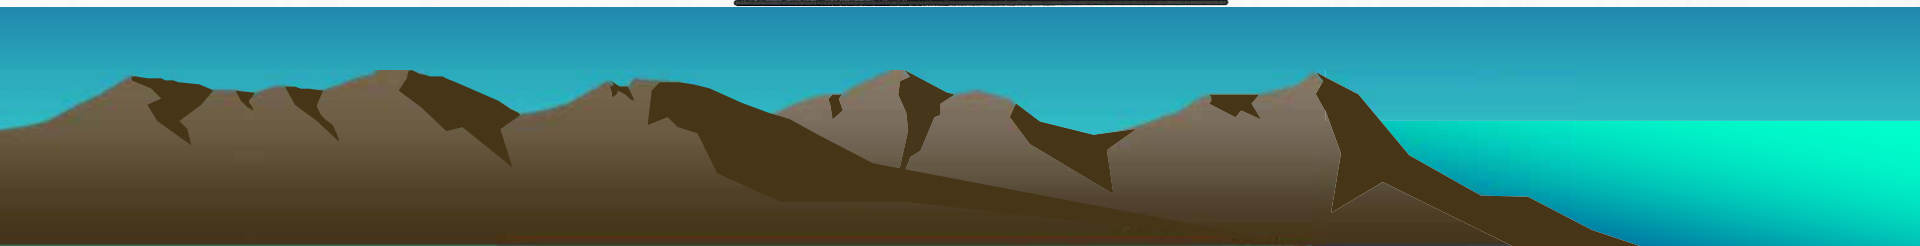





**Villas at Kings**

Concord




Data use subject to license.  
© 2005 DeLorme, Street Atlas USA© 2006 Plus.  
www.delorme.com



MN (5.7° W)



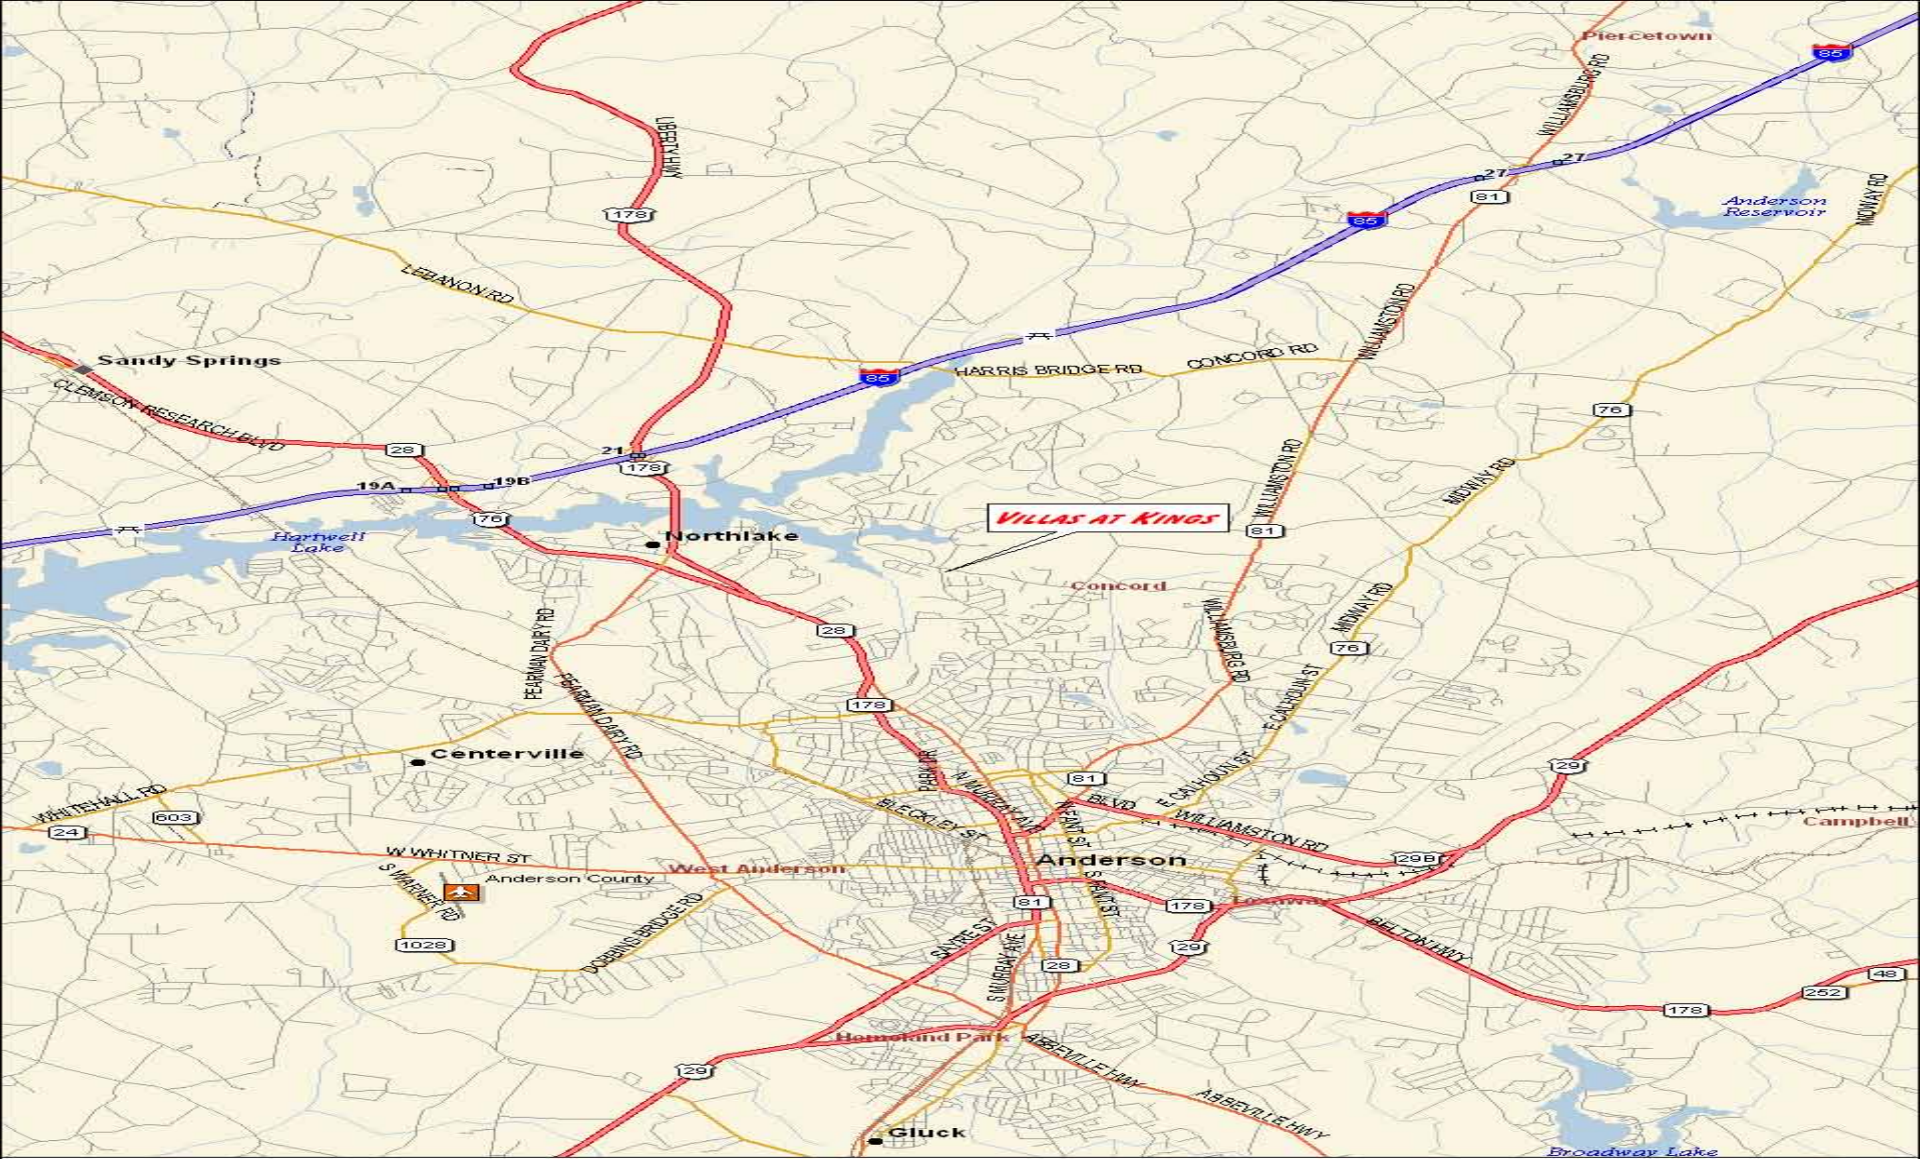

**DELORME**

Data use subject to license.  
 © 2005 DeLorme. Street Atlas USA® 2006 Plus.  
 www.delorme.com

